

JULY 17, 2000  
REV 11/04/00 AMEND CORRECTIONS, STOP LINES, LAYOUT INFORMATION  
LEONARD BERRON ASSOCIATES  
ARLINGTON, MA 02474  
(781) 641-0700


L-2

PARKING SUMMARY SHEET L-2

867 spaces standard 8.5' x 18'  
52 spaces compact 7.5' x 16'  
16 spaces handicap 12' x 18'  
935 spaces on existing paved area  
98 net spaces expansion 8.5' x 18'  
1033 total spaces possible

NOTE: PARKING SPACES SHOWN ON THIS PLAN  
DO NOT MEET THE CURRENT REQUIREMENTS OF  
TOWN OF MAYNARD ZONING ORDINANCE. THIS PLAN  
REFLECTS RESTRIPIING IN ACCORDANCE WITH EXISTING  
ON-SITE PARKING CONDITIONS.

NOTE: ALL STANDARD SPACES ARE 8.5' X 18'  
ALL COMPACT SPACES ARE 7.5' X 16'  
ALL HANDICAP SPACES ARE 12' X 18'  
MIN. 4' PAVEMENT BETWEEN EACH SPACE

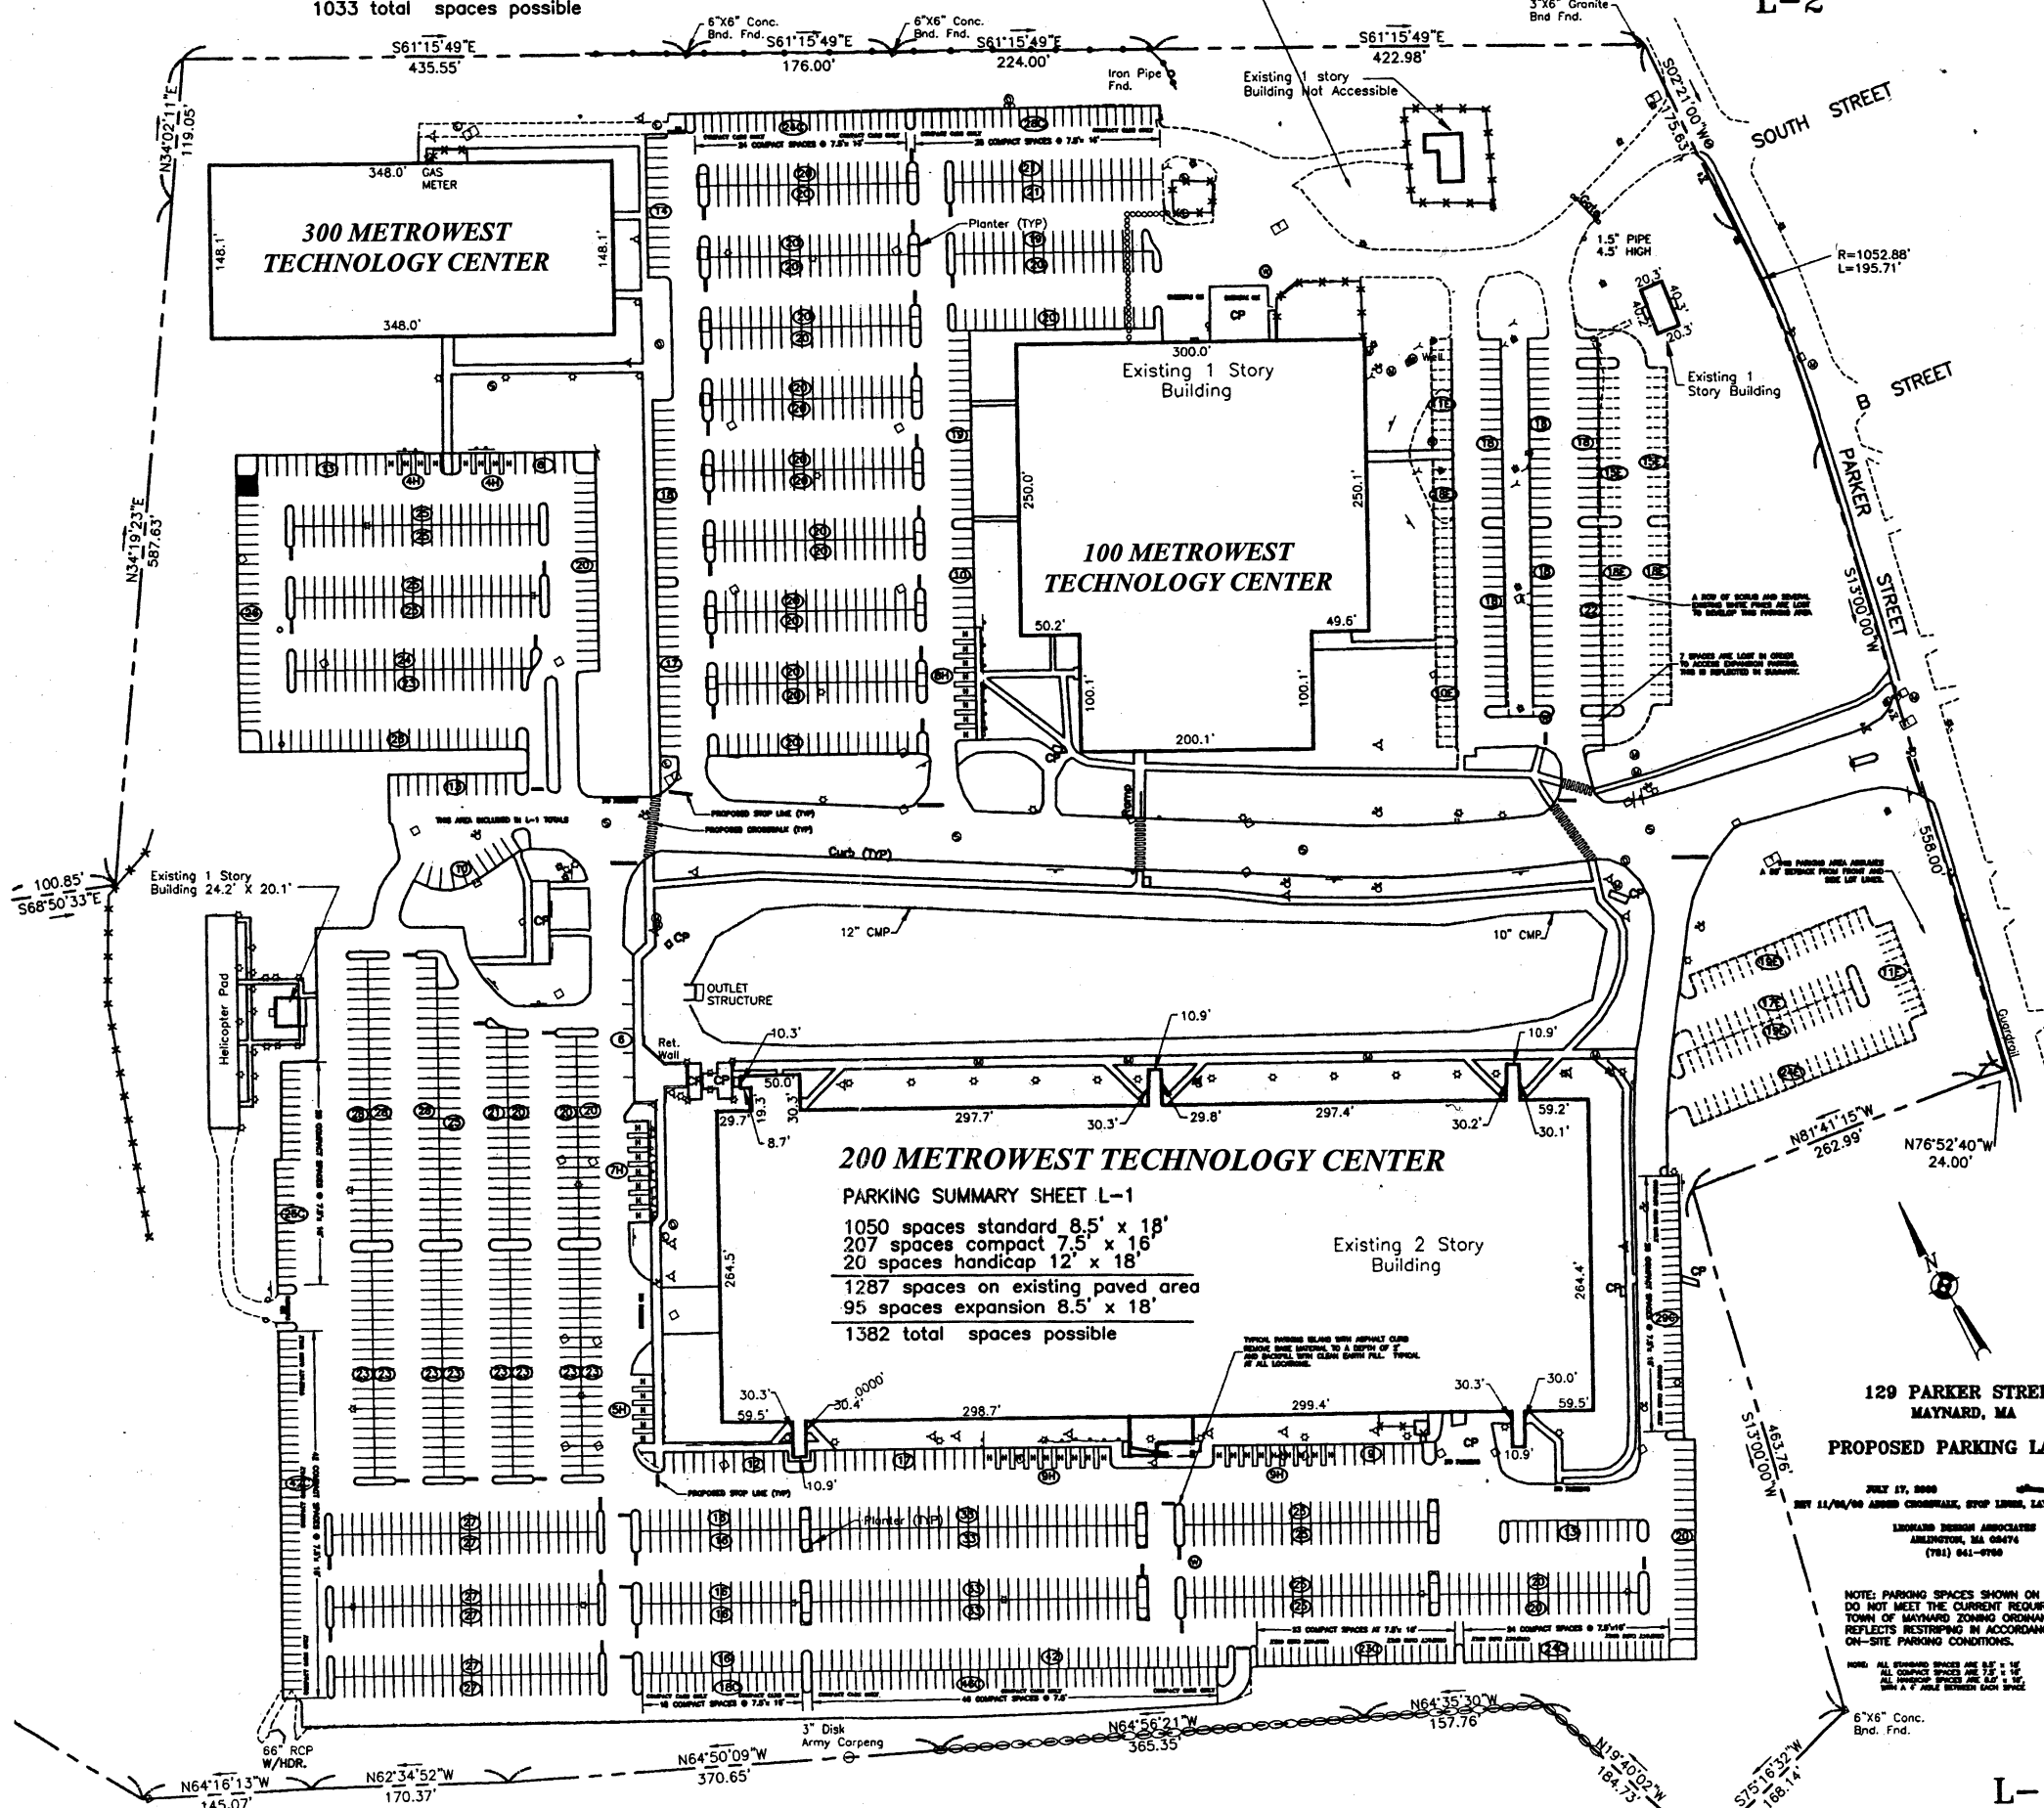

200 METROWEST TECHNOLOGY CENTER

PARKING SUMMARY SHEET L-1  
1050 spaces standard 8.5' x 18'  
207 spaces compact 7.5' x 16'  
20 spaces handicap 12' x 18'  
1287 spaces on existing paved area  
95 spaces expansion 8.5' x 18'  
1382 total spaces possible

JULY 17, 2000  
REV 11/04/00 AMEND CORRECTIONS, STOP LINES, LAYOUT INFORMATION  
LEONARD BERRON ASSOCIATES  
ARLINGTON, MA 02474  
(781) 641-0700

NOTE: PARKING SPACES SHOWN ON THIS PLAN  
DO NOT MEET THE CURRENT REQUIREMENTS OF  
TOWN OF MAYNARD ZONING ORDINANCE. THIS PLAN  
REFLECTS RESTRIPIING IN ACCORDANCE WITH EXISTING  
ON-SITE PARKING CONDITIONS.

NOTE: ALL STANDARD SPACES ARE 8.5' X 18'  
ALL COMPACT SPACES ARE 7.5' X 16'  
ALL HANDICAP SPACES ARE 12' X 18'  
MIN. 4' PAVEMENT BETWEEN EACH SPACE

L-1